



Continued on drawing GA006

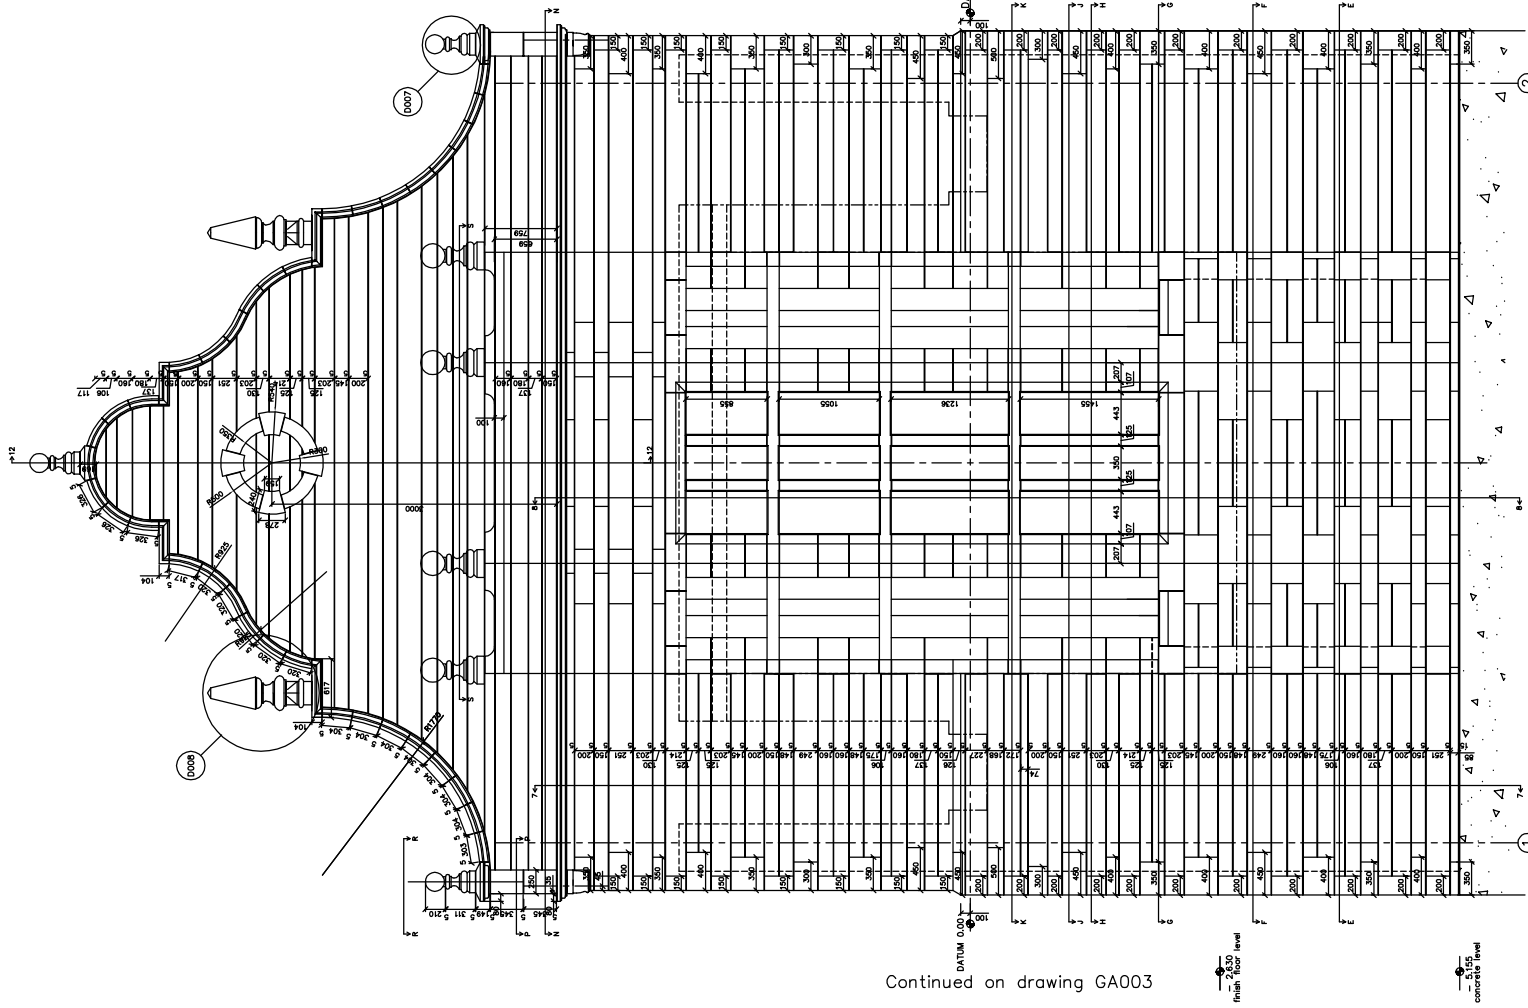

Continued on drawing GA003


West Elevation

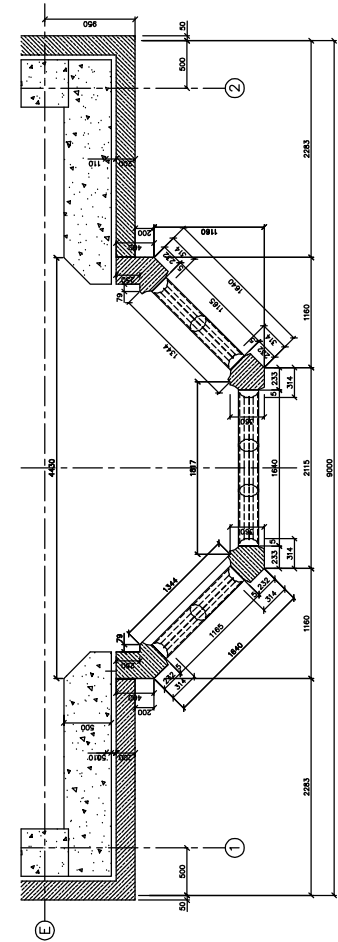

Plan K-K

For further plans see GA005

Shelflife	✓
	✓
	✓
	✓

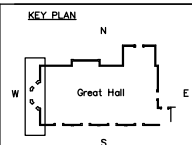

Rev. Date.		Comments.	
stewart design (uk) ltd the old bakery, sheep street, chalfont, oxon, MK7 8ER tel: +44 (0) 1608 811500 fax: +44 (0) 1608 811700 e-mail: design@stewartdesign.co.uk			
Contract Title	Drawing Title	Client	Scale
Name	Name	Name	Date
Name	Name	Name	Date
Architect	Contract no.	Origin Drawing ref.	Project No.
Client	Name		No.
			Rev. -