


FRONT ELEVATION

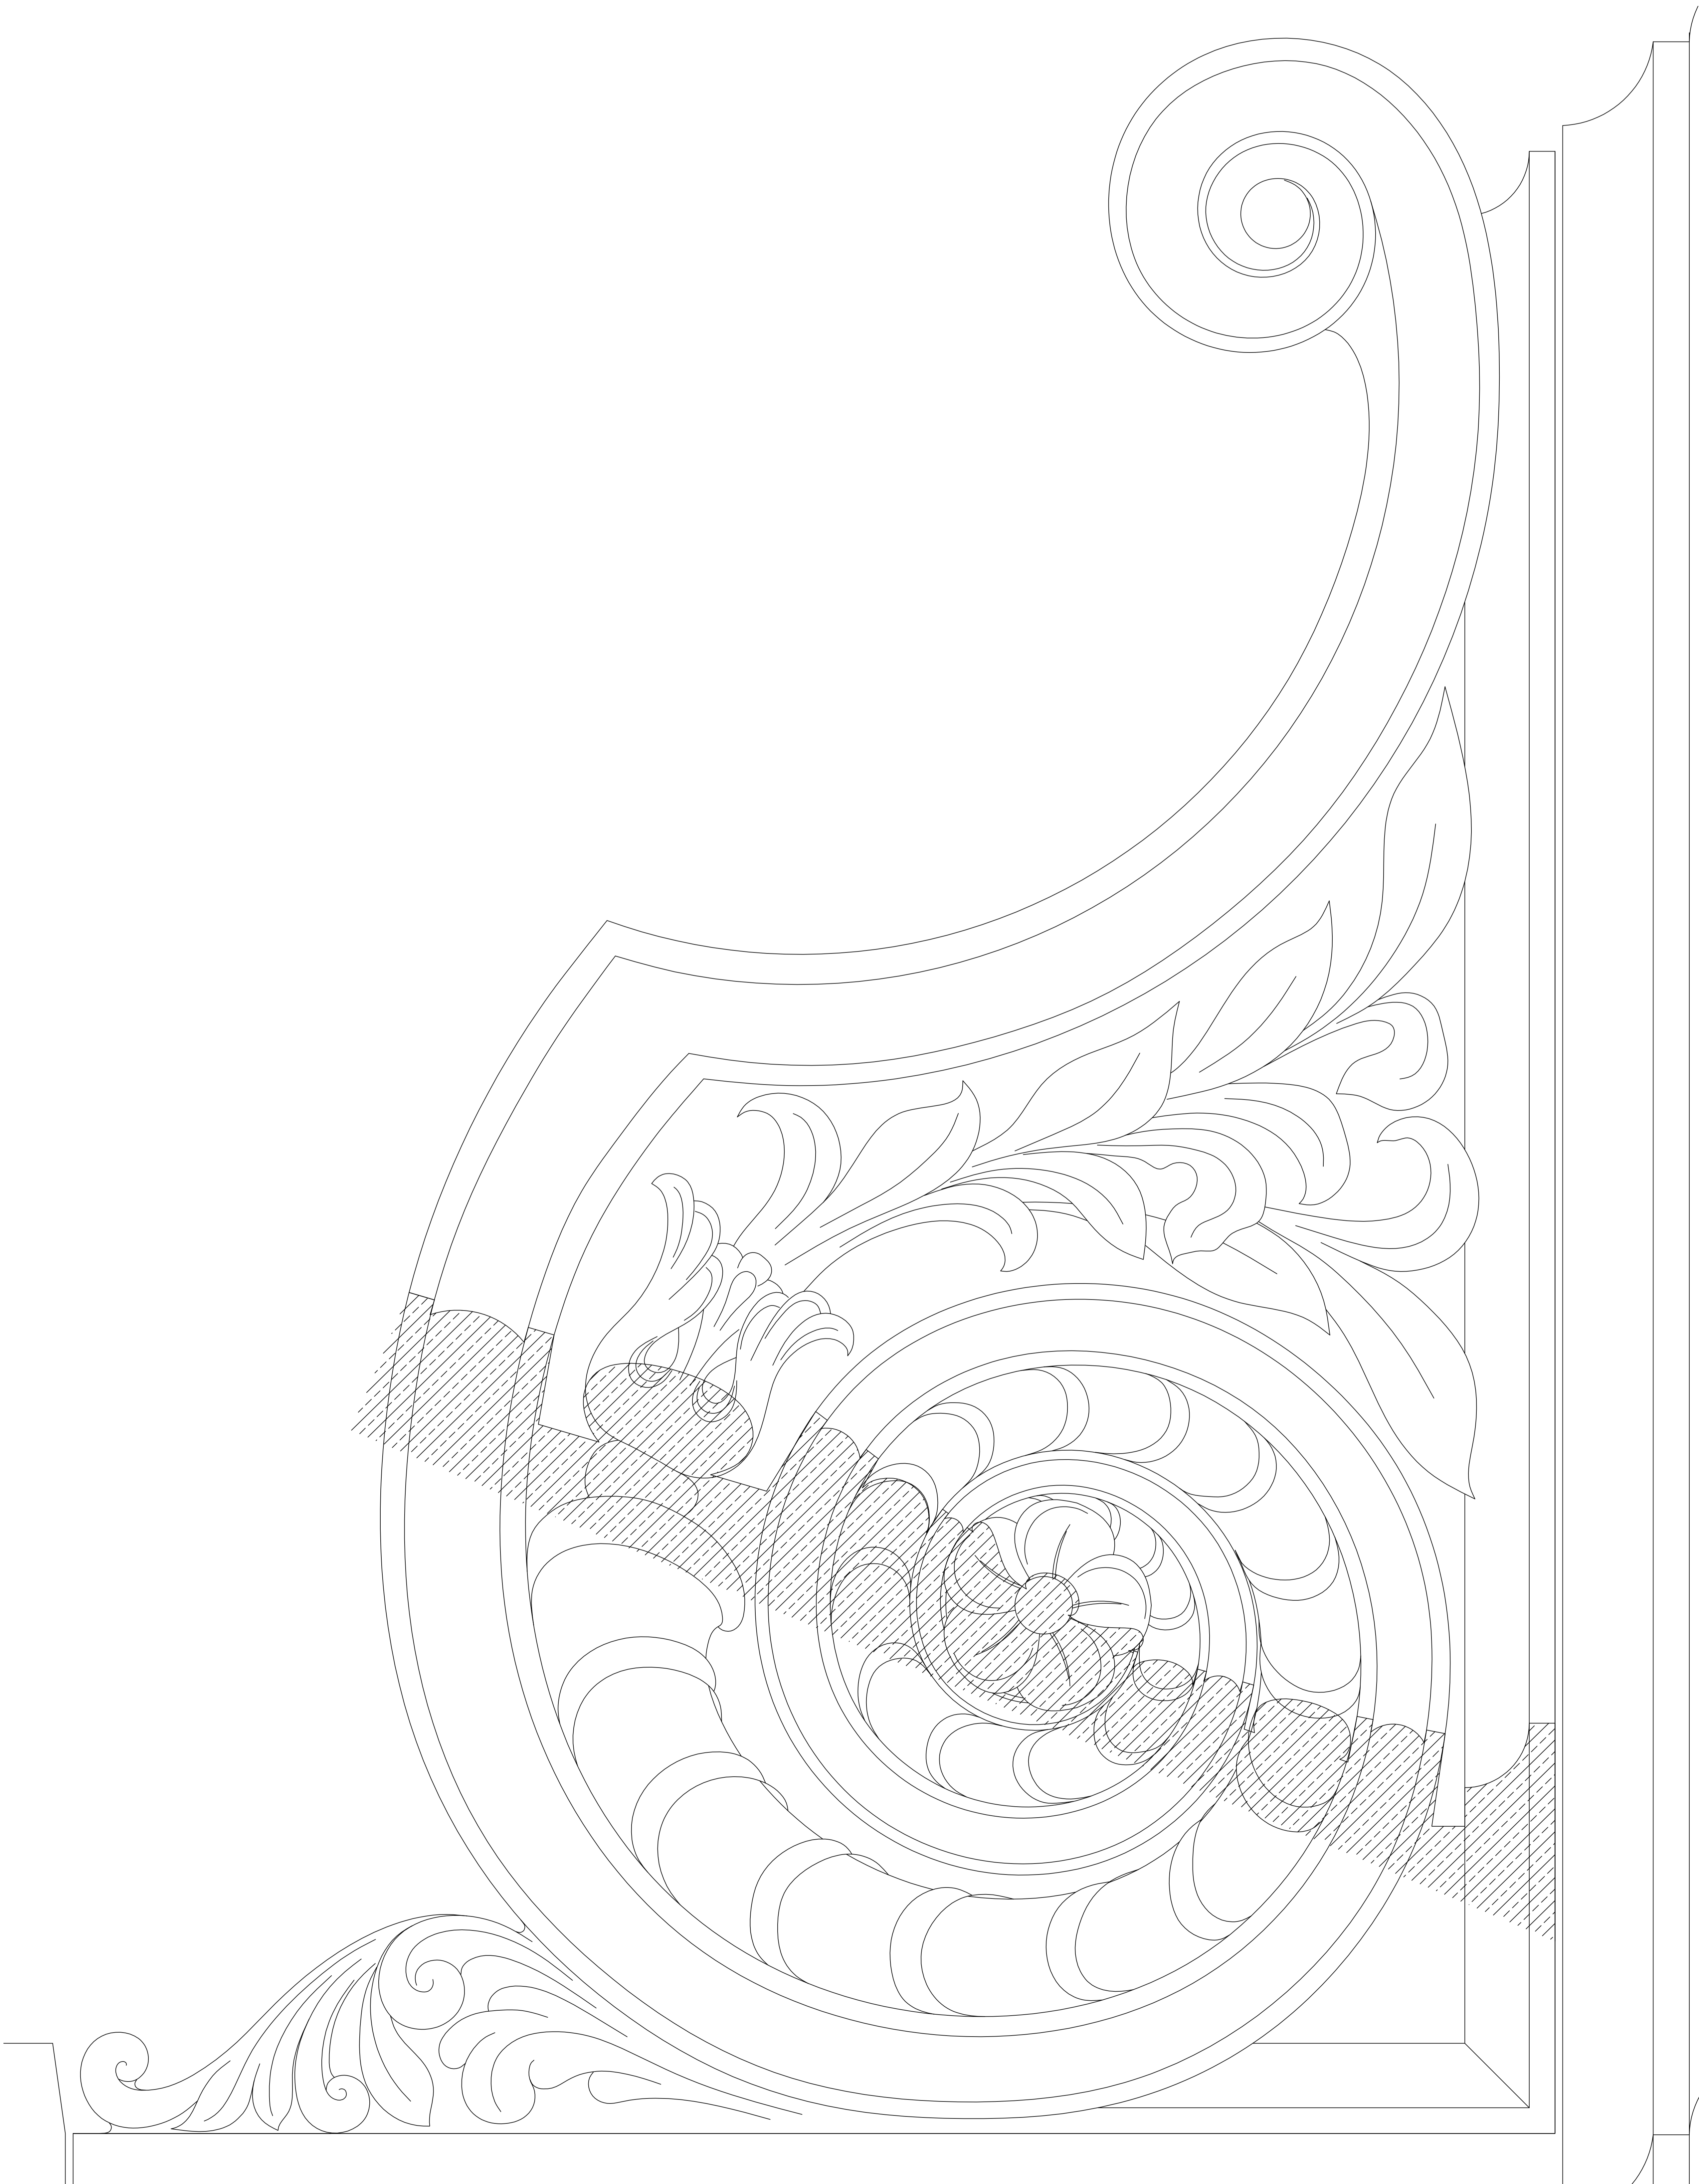

SIDE ELEVATION

Rev	Date	Comments
B	08/09/05	Section through main part of bracket added.
A	17/08/05	Architects comments incorporated. Front elevation developed.

ROBERT ADAM ARCHITECTS
 11, ST. MARKS PLACE, LONDON, E.C. 2A 3EJ
 TEL: 01753 634343 FAX: 01753 634303

Drawn by: **stewart design (uk) limited**
 11, ST. MARKS PLACE, LONDON, E.C. 2A 3EJ
 TEL: 01753 634343 FAX: 01753 634303

Project: **Oxfordshire**
 Manor House - Extension
 Door DG01 - Corbel Bracket
 Full Size Details

Scale: 1:1 @ A0
 Date: 18/07/05
 Rev: 0583-05/1