


Section at A-A

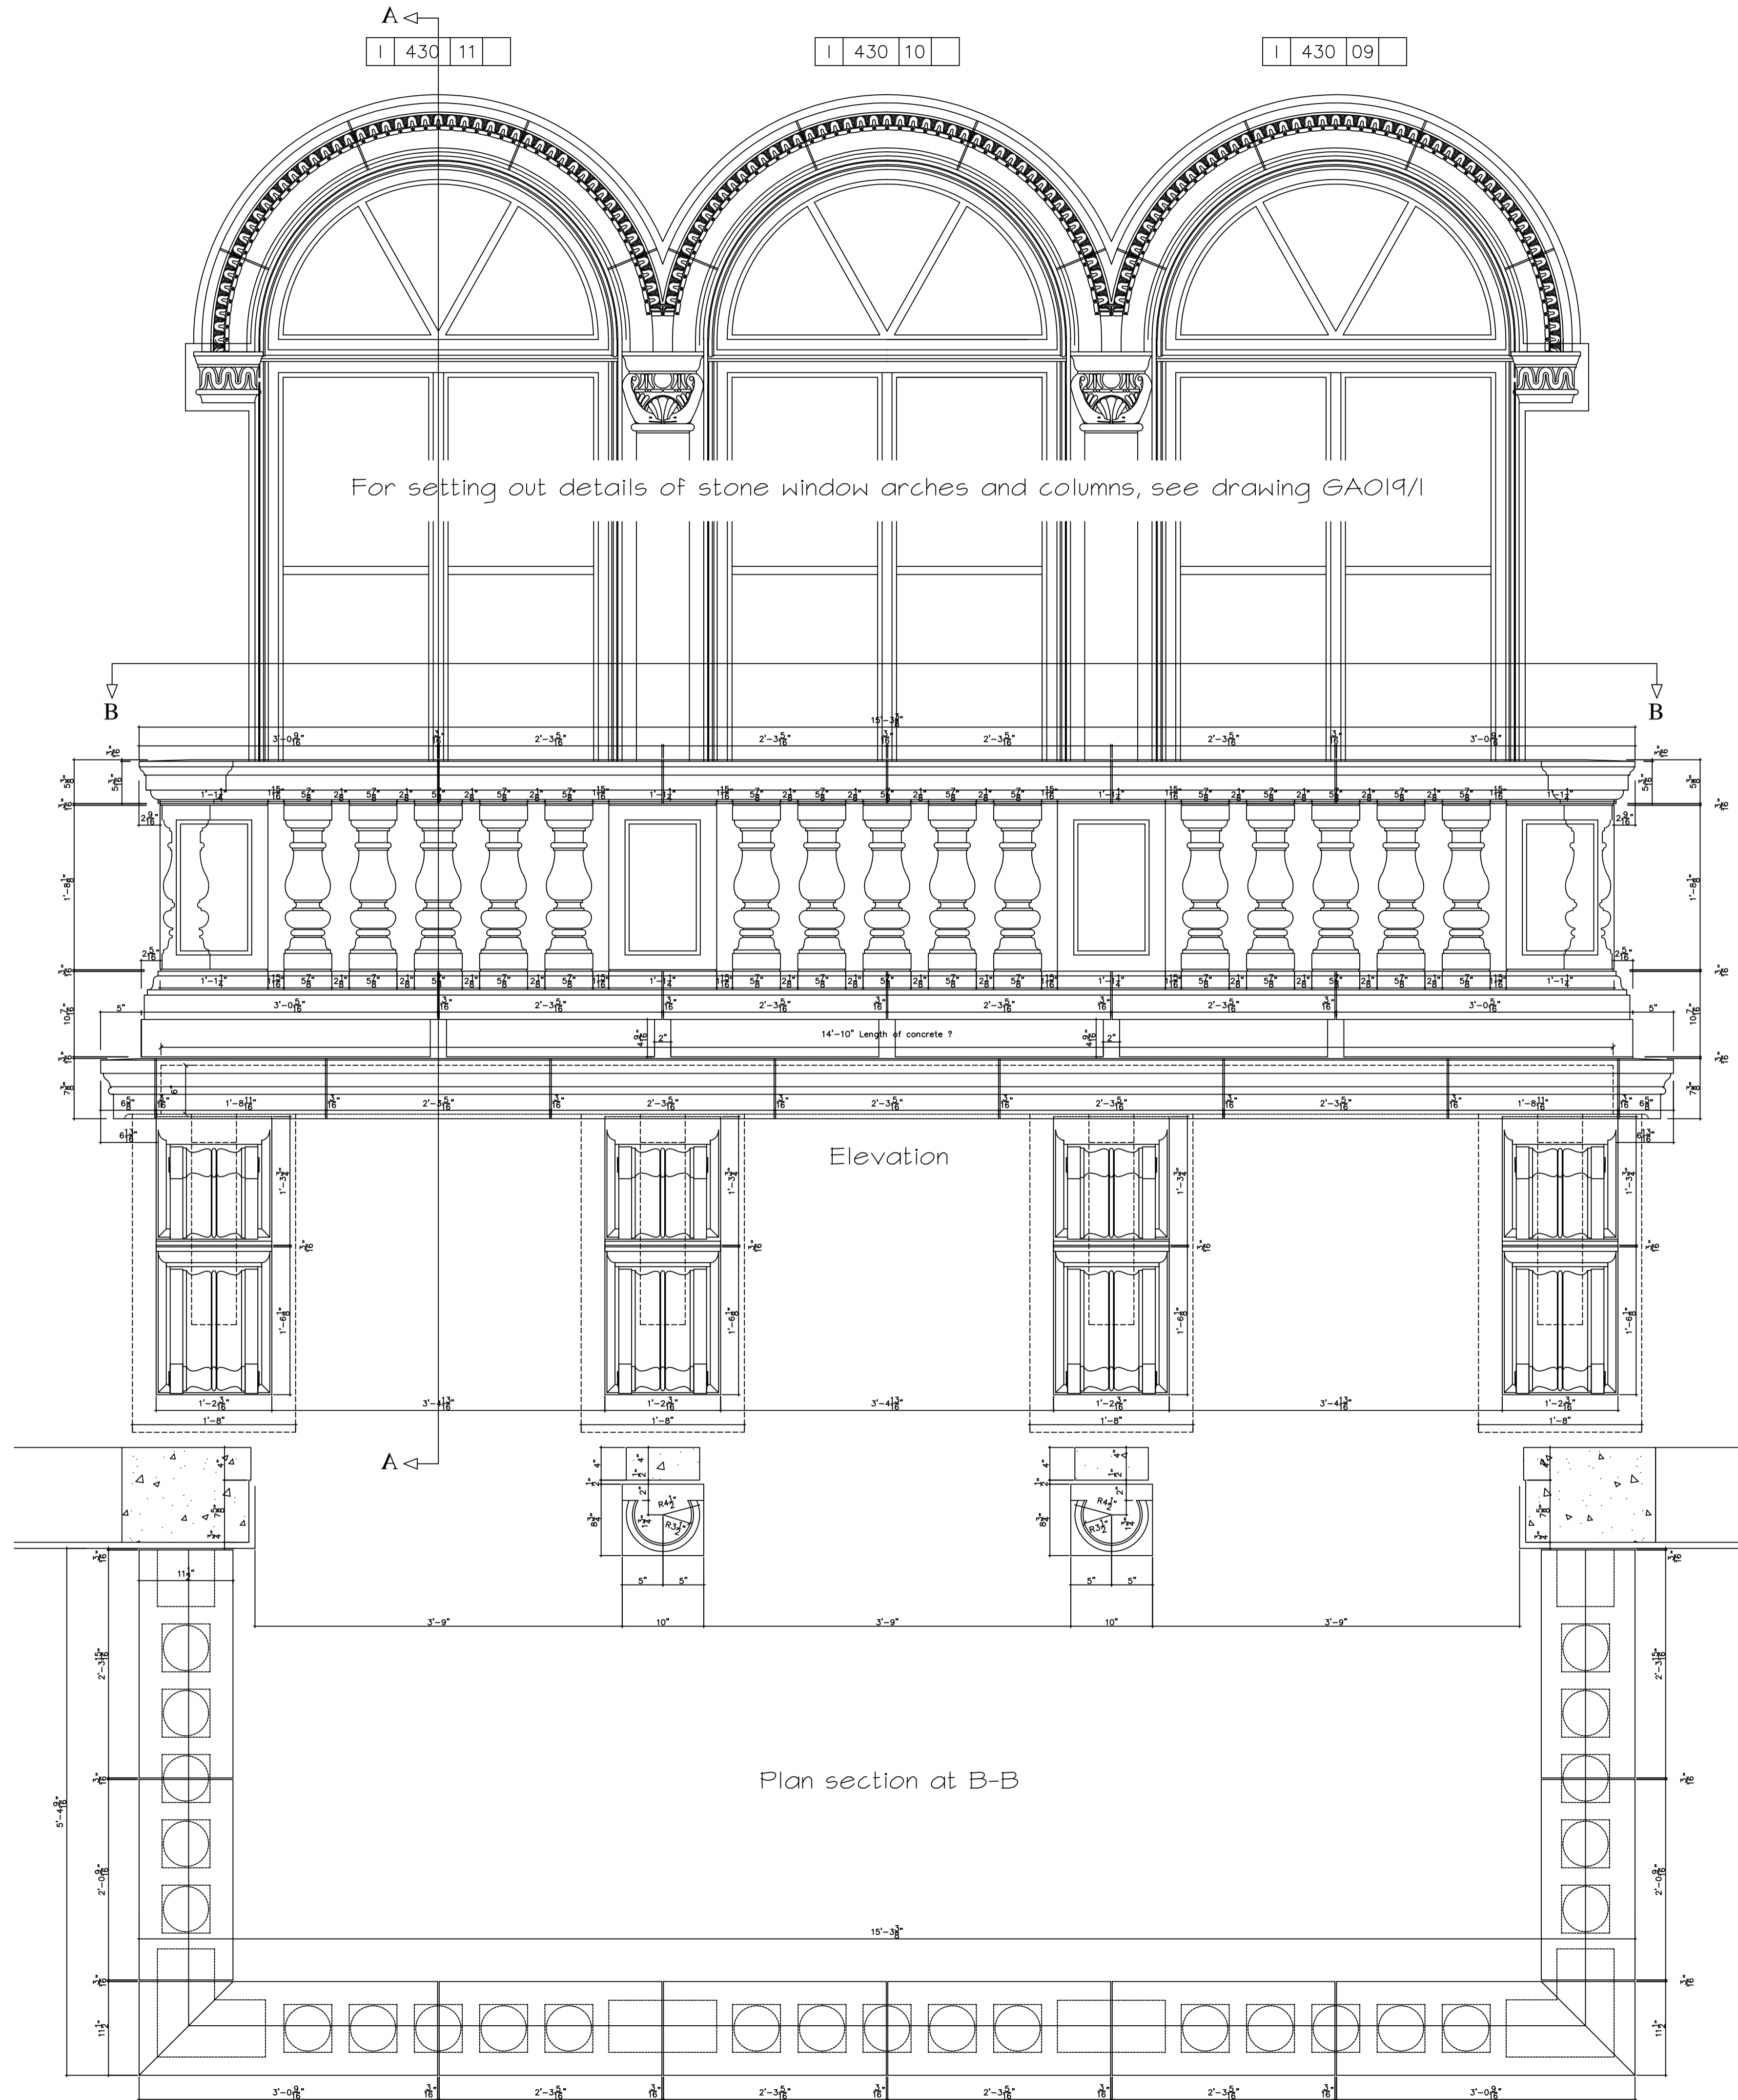

For setting out details of stone window arches and columns, see drawing GA019/1

Plan section at B-B

KEY PLAN

NOTE:
ALL FIXINGS TO BE STAINLESS STEEL
UNLESS STATED OTHERWISE
DWGS TO BE READ IN CONJUNCTION
WITH ARCHITECTS DWGS
Please note that at all times the dowels must
be grouted into the stones in an oversized
hole, drilled into the stones, this will mean
temporary propping to the stone

REV	DATE	AMENDMENT
A	27/03/01	Architects comments included.

Drawing status box

- A= Approved
 - B= Approved subject to comments
 - C= Revise drawing to comments and reissue
- (Status to be completed by Architect before return)

Issued for

- As Built
- Information
- Site

COPYRIGHT
Not to be reproduced without
written permission

PROJECT

DRAWING TITLE
Guest House
West Elevation
Balcony
Elevation, section & plan

APS Masonry
AXTELL PERRY SYMM MASONRY LIMITED
OSNEY MEAD, OXFORD, OX2 0EQ
TEL: (01865) 254600
FAX (01865) 254617
E-mail Dean@APSMasonry.com

DRAWN BY	NSH	Checked by	
SCALE	1-1/2"=1'		
DATE	20/2/01		
DRAWING No.	X024/GA019	REV	A