
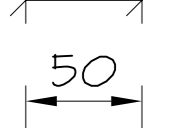
 
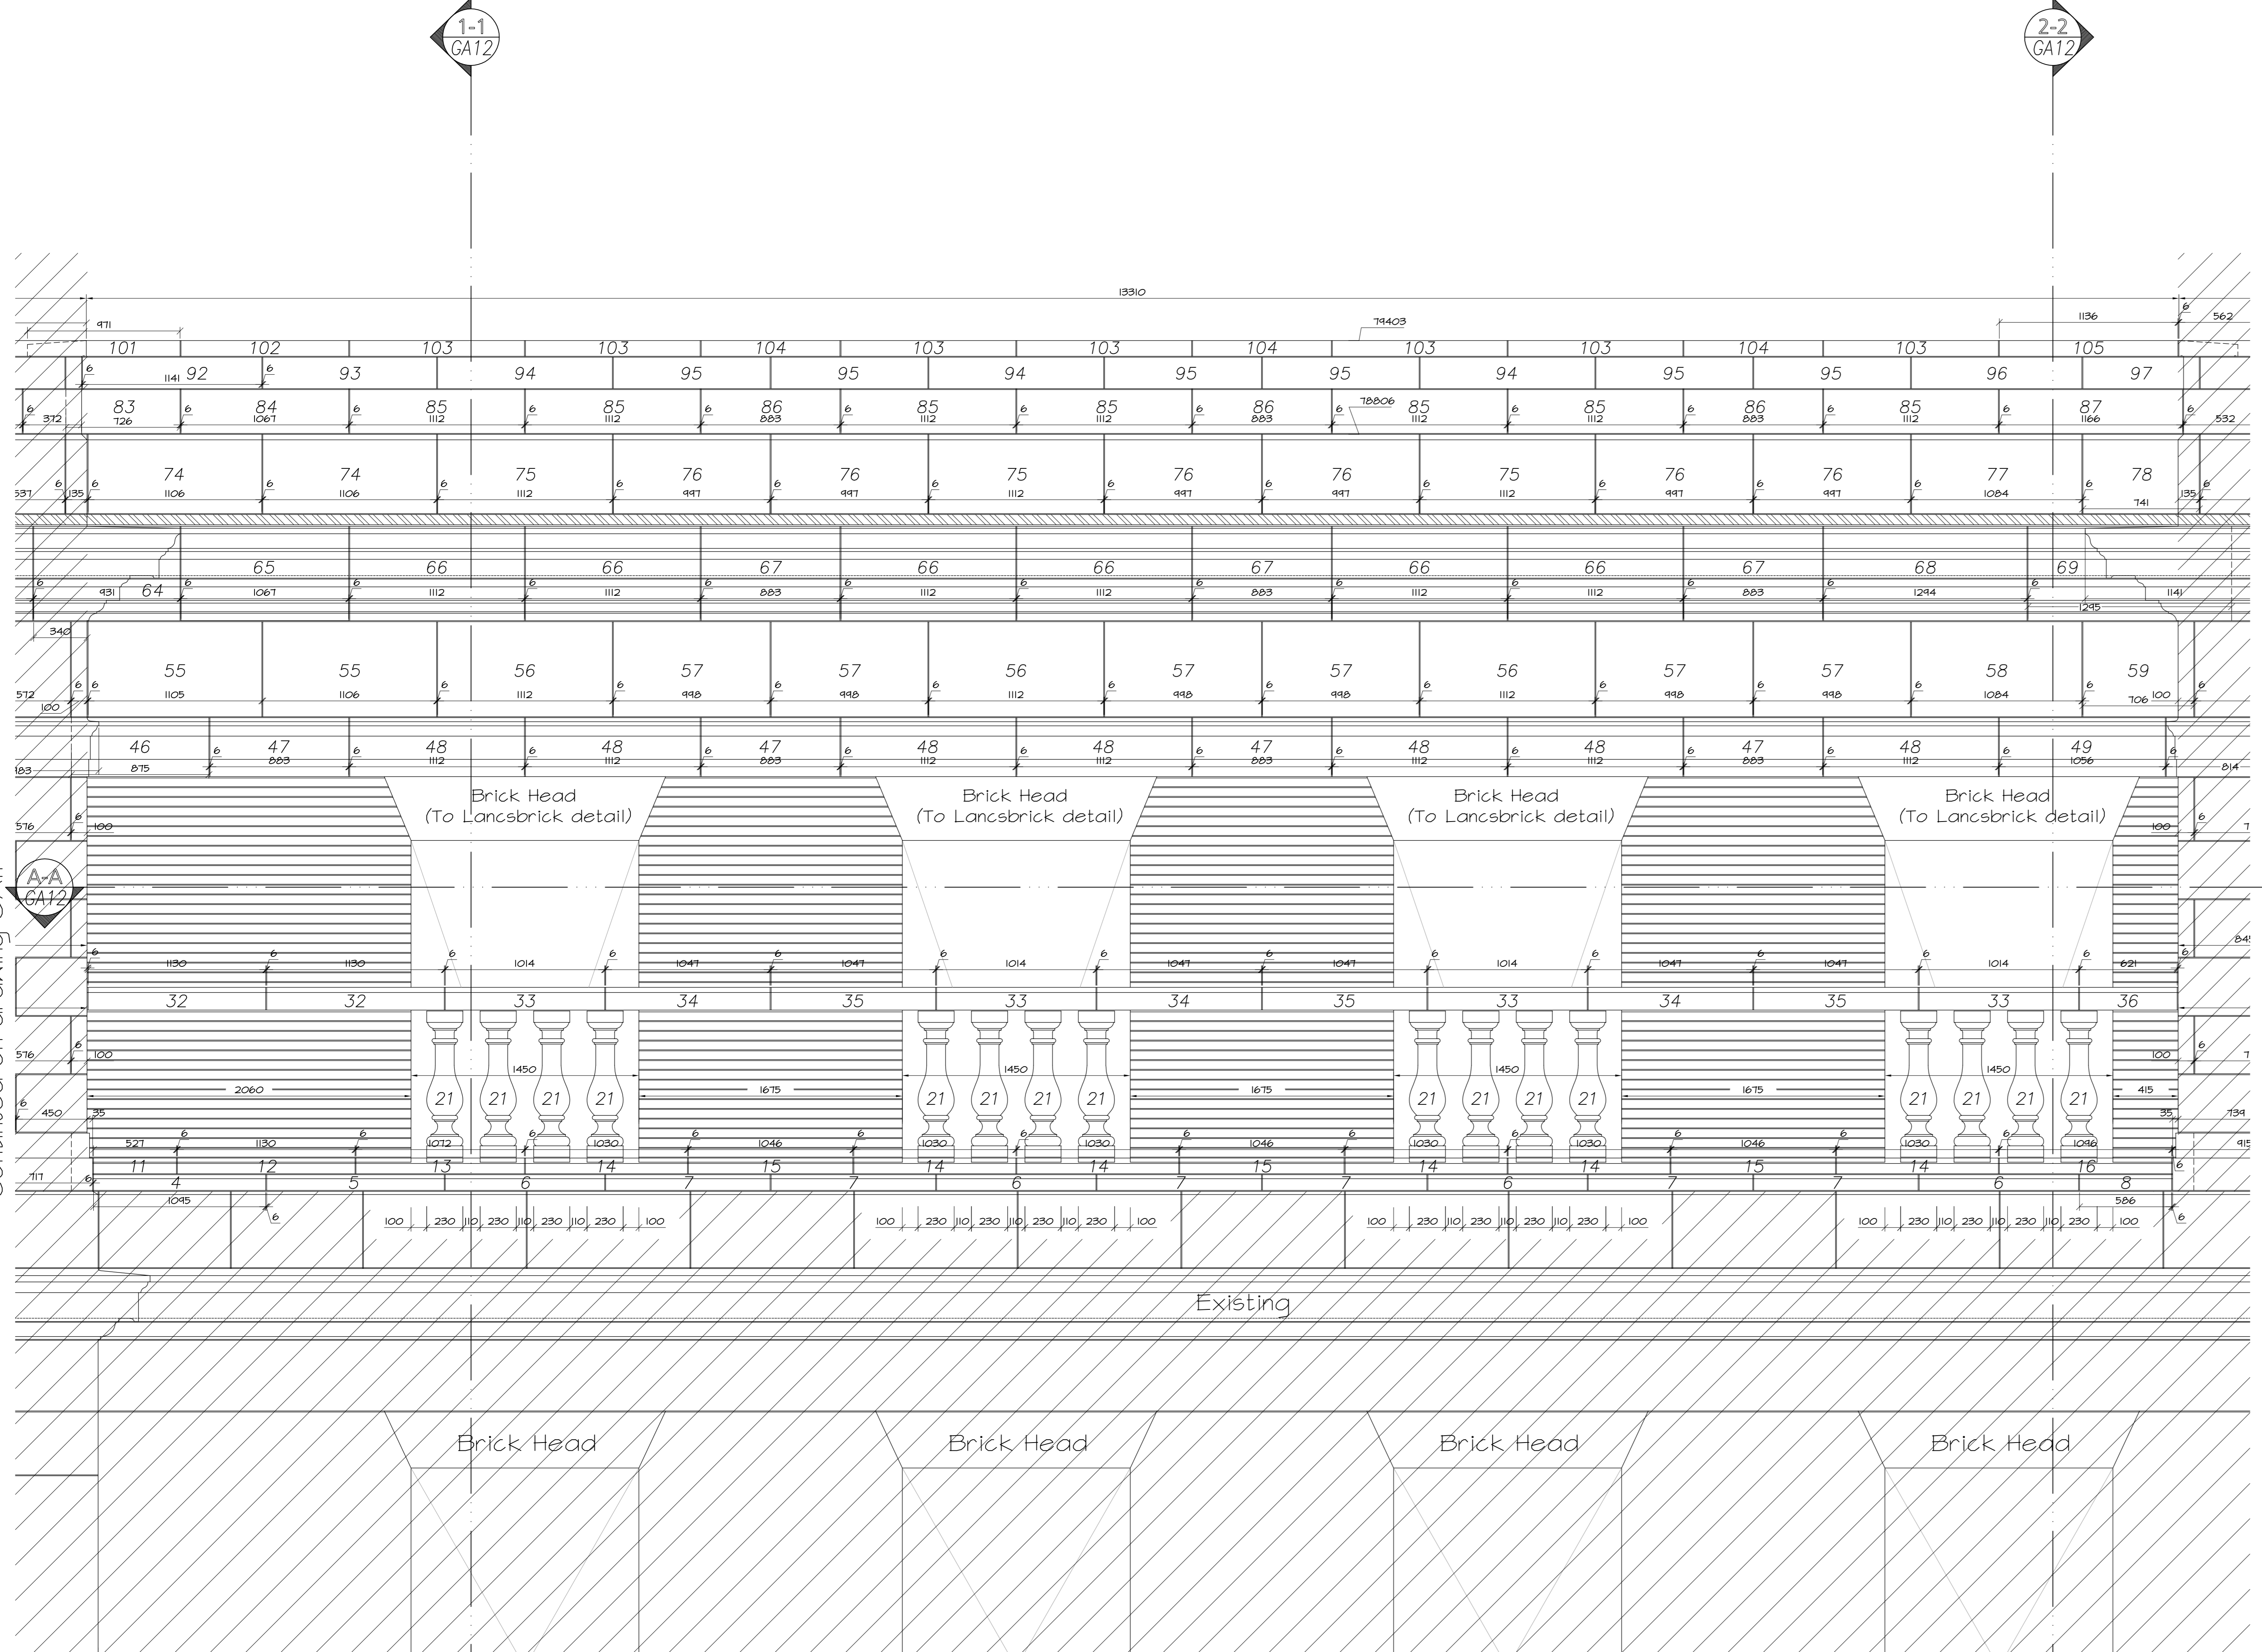
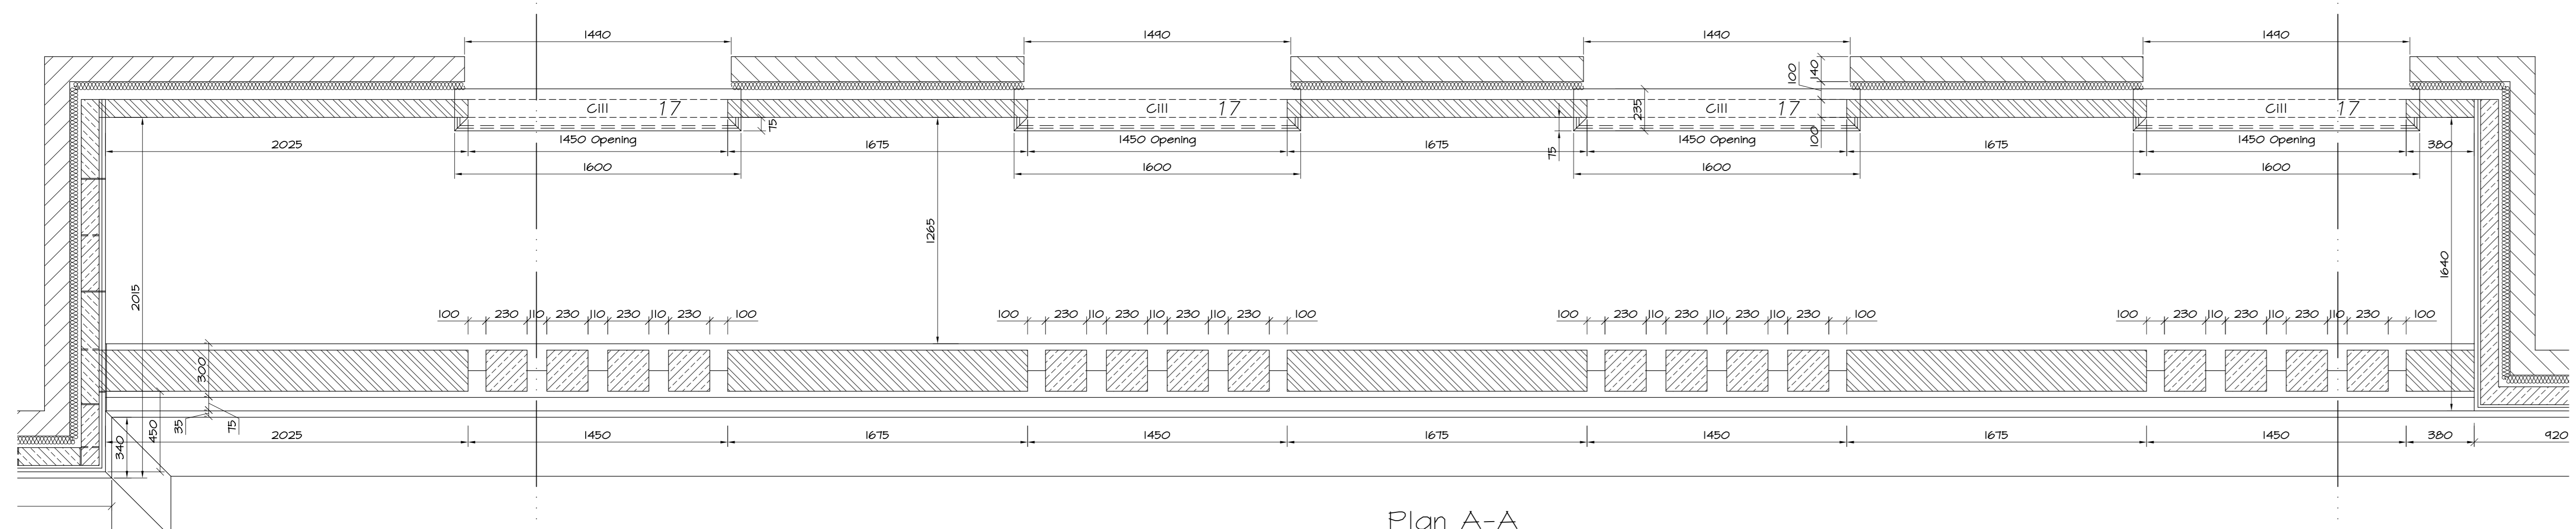


CDM REGULATIONS
 DESIGN RISK ASSESSMENT
 The size and shape of individual stones for this project have been designed to satisfy the overall design requirements for the building.
 All persons handling and installing such stones should be aware that there are risks associated with this type of work, which cannot be designed out.
 Risk: Injury
 Risk Reduction:
 Fixers must be suitably experienced in the handling of stones and employ lifting methods appropriate to the size and shape of the stone.
 Access and working platforms must be to the standard required by current legislation.
 Reference must always be made to COSHH information for the materials being used.


Notes:
 = To be confirmed
 Net Stone sizes
 Gross overall sizes



Elevation



Plan A-A

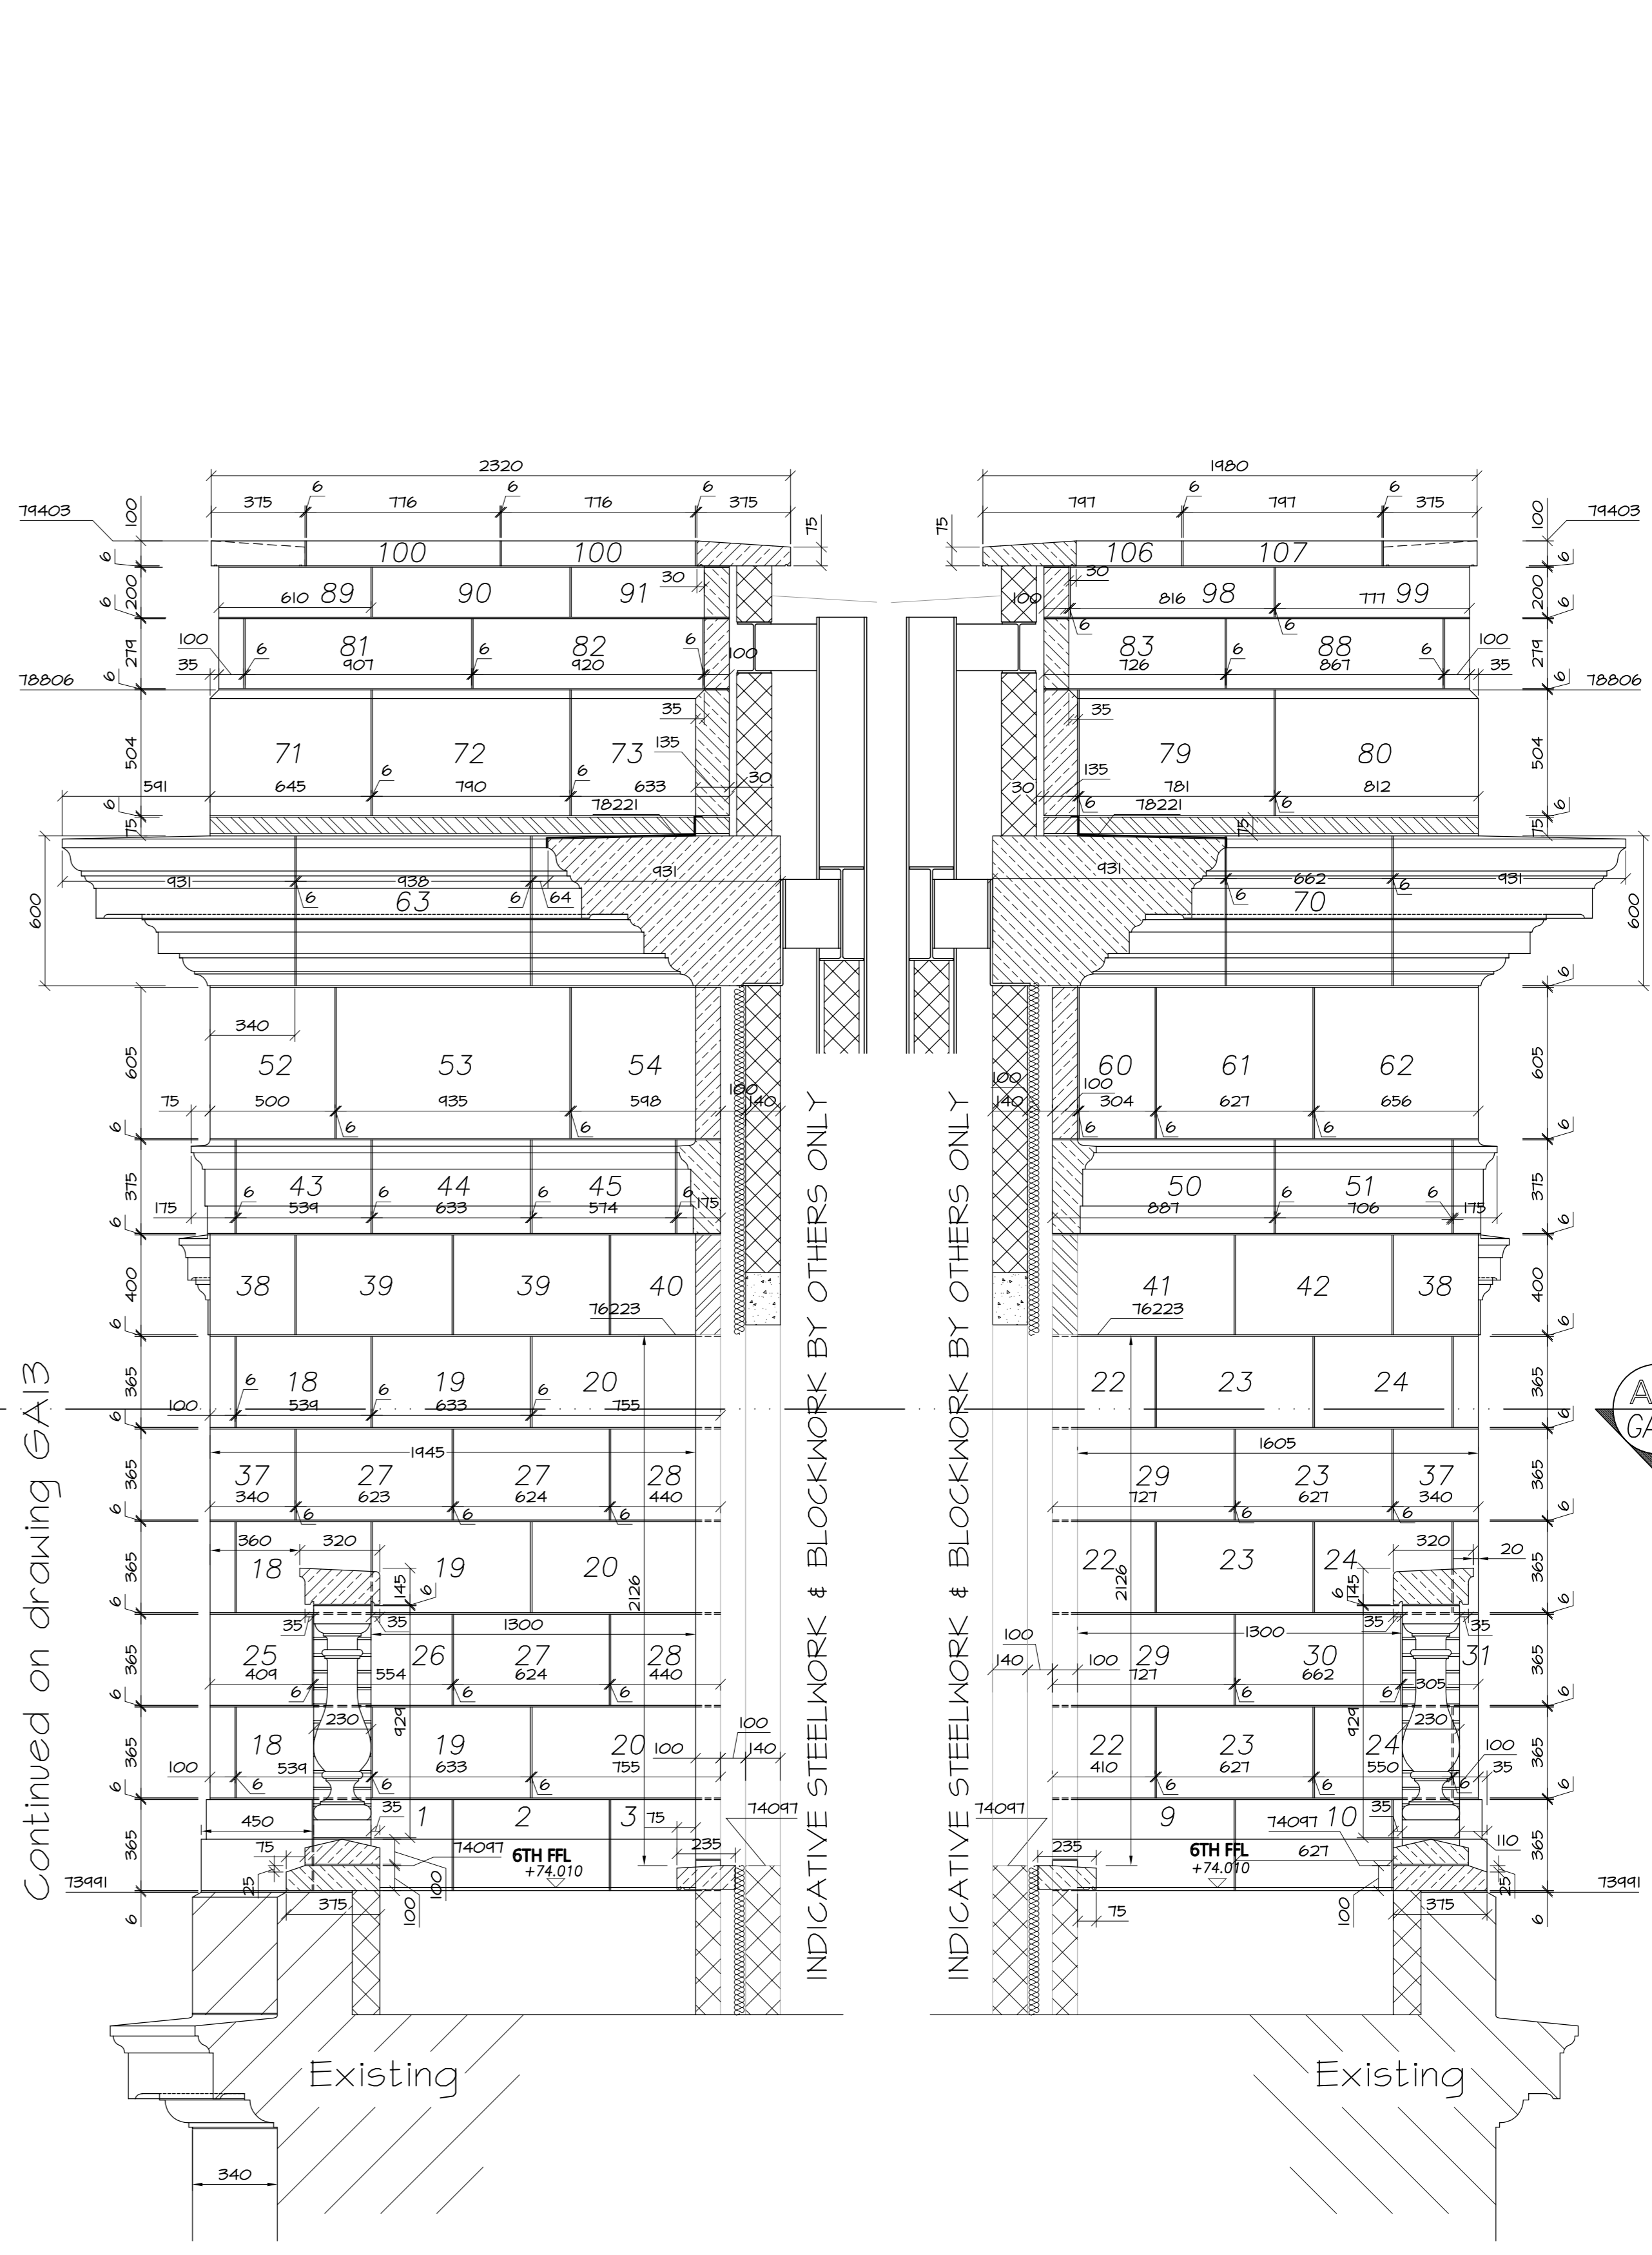

Section 1-1

Section 2-2

Rev.	Date	Comments	By
B	25/01/08	Amended to Architects comments.	NSH
A	10/01/08	Parapet Level Amended & Stone Numbers Added	MS

STATUS:
CONSTRUCTION

Marlborough Brickwork Ltd.
 No. 1, Cross Green Approach,
 Cross Green,
 Leeds LS9 9SG
 TEL: 0113 391 8220 FAX: 0113 391 8219

DESIGNED BY
stewart design (uk) limited
 the old bakery, sheep street, charlbury, oxford, UK, OX7 3PR
 tel: +44 (0) 1508 811500 fax: +44 (0) 1508 811700
 e-mail: design@stewartdesign.co.uk website: www.stewartdesign.co.uk

Project:
Capital & Counties
 22-26 The Headrow
 Leeds

Drawing Title:
The Headrow
 6th Floor - Grids 07 to 8a
 Elevation, Section & Plan


Drawn:
 NSH

Date:
 19/10/07

Scale:
 1:20 @ AD

Drawing No:
GA12

Rev:
 B

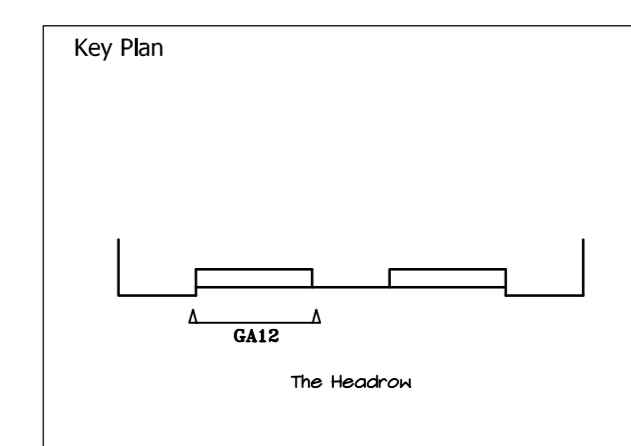

Continued on drawing GA11

Continued on drawing GA13

1-1
GA12

2-2
GA12

1-1
GA12

2-2
GA12